


FIRST FLOOR PLAN
1/4" = 1'-0"

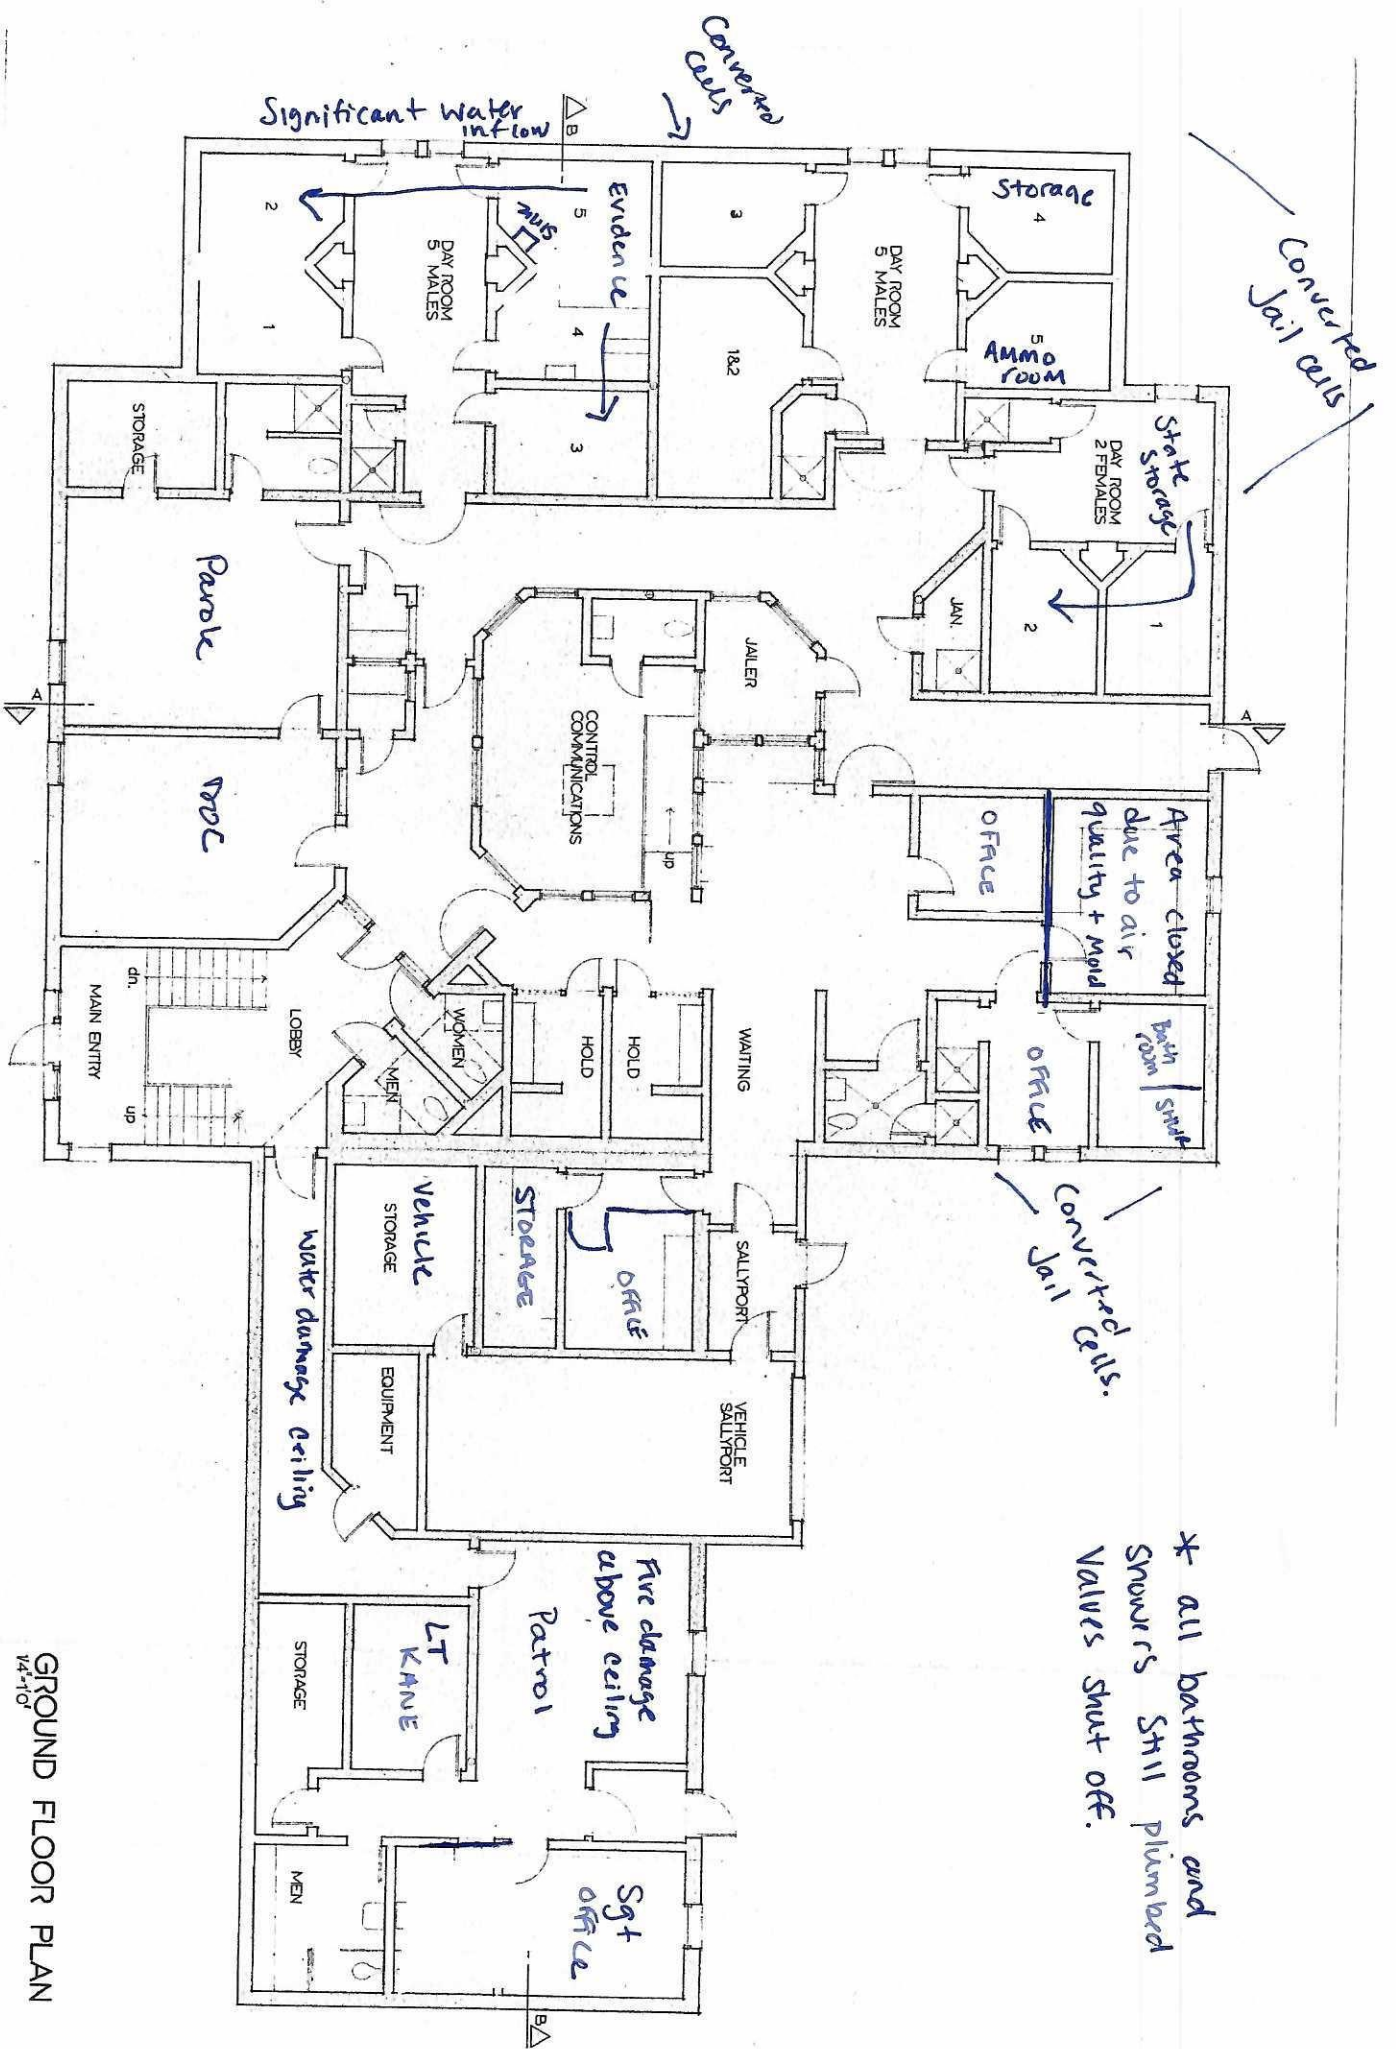

* all Bathrooms and Showers still plumbed Valves shut off.

GROUND FLOOR PLAN
1/4" = 1'